

Please Print or Type

Date _____

Permit No. _____

Parcel No. _____

CURB OPENING PERMIT

City of Janesville

Address _____

Contractor _____

Owner _____

Contractor's Address _____

Phone _____

Phone _____

ADDRESS OF PROJECT: _____

Owner must notify the Engineering Division Sidewalk Inspector one full day in advance of pouring concrete.

Business Property

Residential Property

Reason for Request: _____

Approved

*Disapproved

*The reason for the disapproval is that it may tend to cut down the parking space available in the area, and it would affect the safety of pedestrian and/or vehicle safety. You may appeal pursuant to the terms of Section 42-270 (B) Code of General Ordinances, City of Janesville.


Sketch existing driveway width and new request below (attach additional page if needed). Work must be done according to Janesville standard specifications.

Engineering Division

Building & Development Services

Permit Fee \$110.00

DRIVEWAY APPROACH

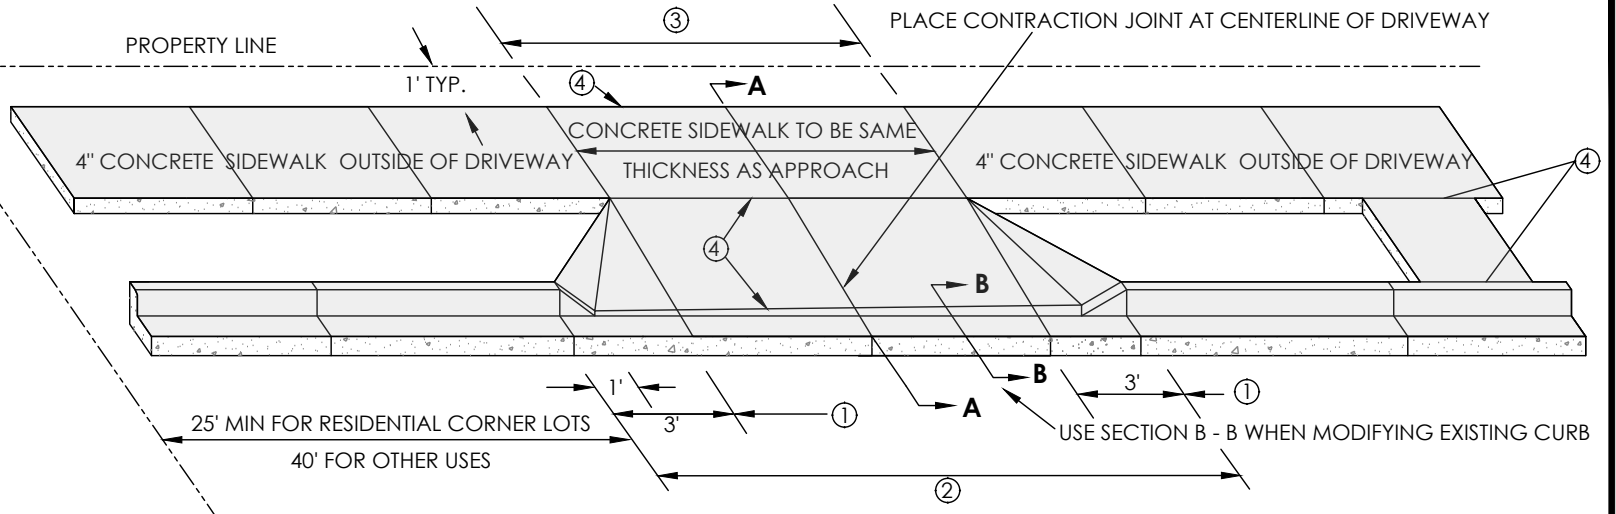


THESE STANDARDS APPLY FOR SINGLE OR DOUBLE DRIVEWAYS. DOUBLE DRIVEWAYS SHALL HAVE AT LEAST 10' ON EACH PROPERTY. APPROACHES SHALL BE 6" CONCRETE OR 2" ASPHALT (MIN) FOR SINGLE FAMILY AND DUPLEX RESIDENTIAL DRIVEWAYS. APPROACHES FOR COMMERCIAL, INDUSTRIAL, OR MULTI-FAMILY RESIDENTIAL SITES MAY NEED TO BE 8" CONCRETE OR THICKER.

THE SITE PLAN REVIEW COORDINATOR AND CITY ENGINEER MAY APPROVE WIDER OPENINGS FOR SPECIAL CONDITIONS.


REMOVE AND REPLACE THE ENTIRE CURB AND GUTTER THROUGH THE DRIVEWAY OPENING OR PROFILE SAW CUT AND REMOVE THE CURB HEAD USING A CONCRETE SAW DESIGNED FOR THIS PURPOSE.

- ① DRIVEWAY FLARE ON EACH SIDE SHALL EQUAL 0.6 TIMES THE DISTANCE BETWEEN THE WALK AND THE BACK OF THE CURB, BUT NOT TO EXCEED 3 FEET.
- ② 30' MAX RESIDENTIAL WITH 1 CAR GARAGE
 36' MAX RESIDENTIAL WITH 2 OR 3 CAR GARAGE AND USES OTHER THAN RESIDENTIAL
 42' MAX DUPLEX 2 CAR SIDE-BY-SIDE
 PER APPROVED SITE PLAN FOR COMMERCIAL, INDUSTRIAL AND MULTI-FAMILY RESIDENTIAL SITES
- ③ 24' MAX RESIDENTIAL WITH 1 CAR GARAGE
 30' MAX RESIDENTIAL WITH 2 OR 3 CAR GARAGE AND USES OTHER THAN RESIDENTIAL
 36' MAX DUPLEX 2 CAR SIDE-BY-SIDE
- ④ EXPANSION JOINT MATERIAL

NOTE: A CURB OPENING PERMIT IS REQUIRED FOR SINGLE FAMILY AND DUPLEX RESIDENTIAL SITES. SITE PLAN APPROVAL IS REQUIRED FOR COMMERCIAL, INDUSTRIAL, AND MULTI-FAMILY RESIDENTIAL SITES. CONTACT THE BUILDING AND DEVELOPMENT SERVICES DIVISION 608-755-3060.

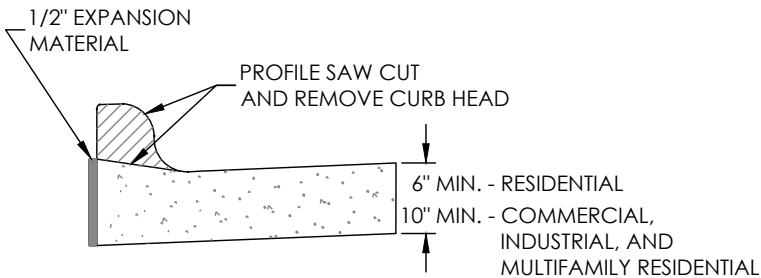

SECTION B - B

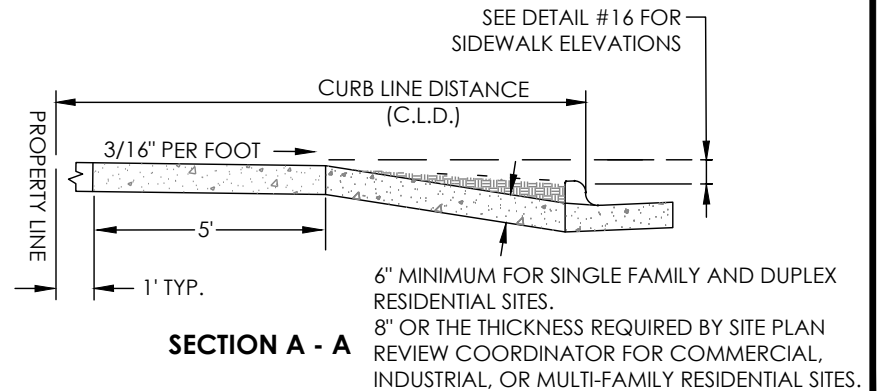

SECTION A - A